


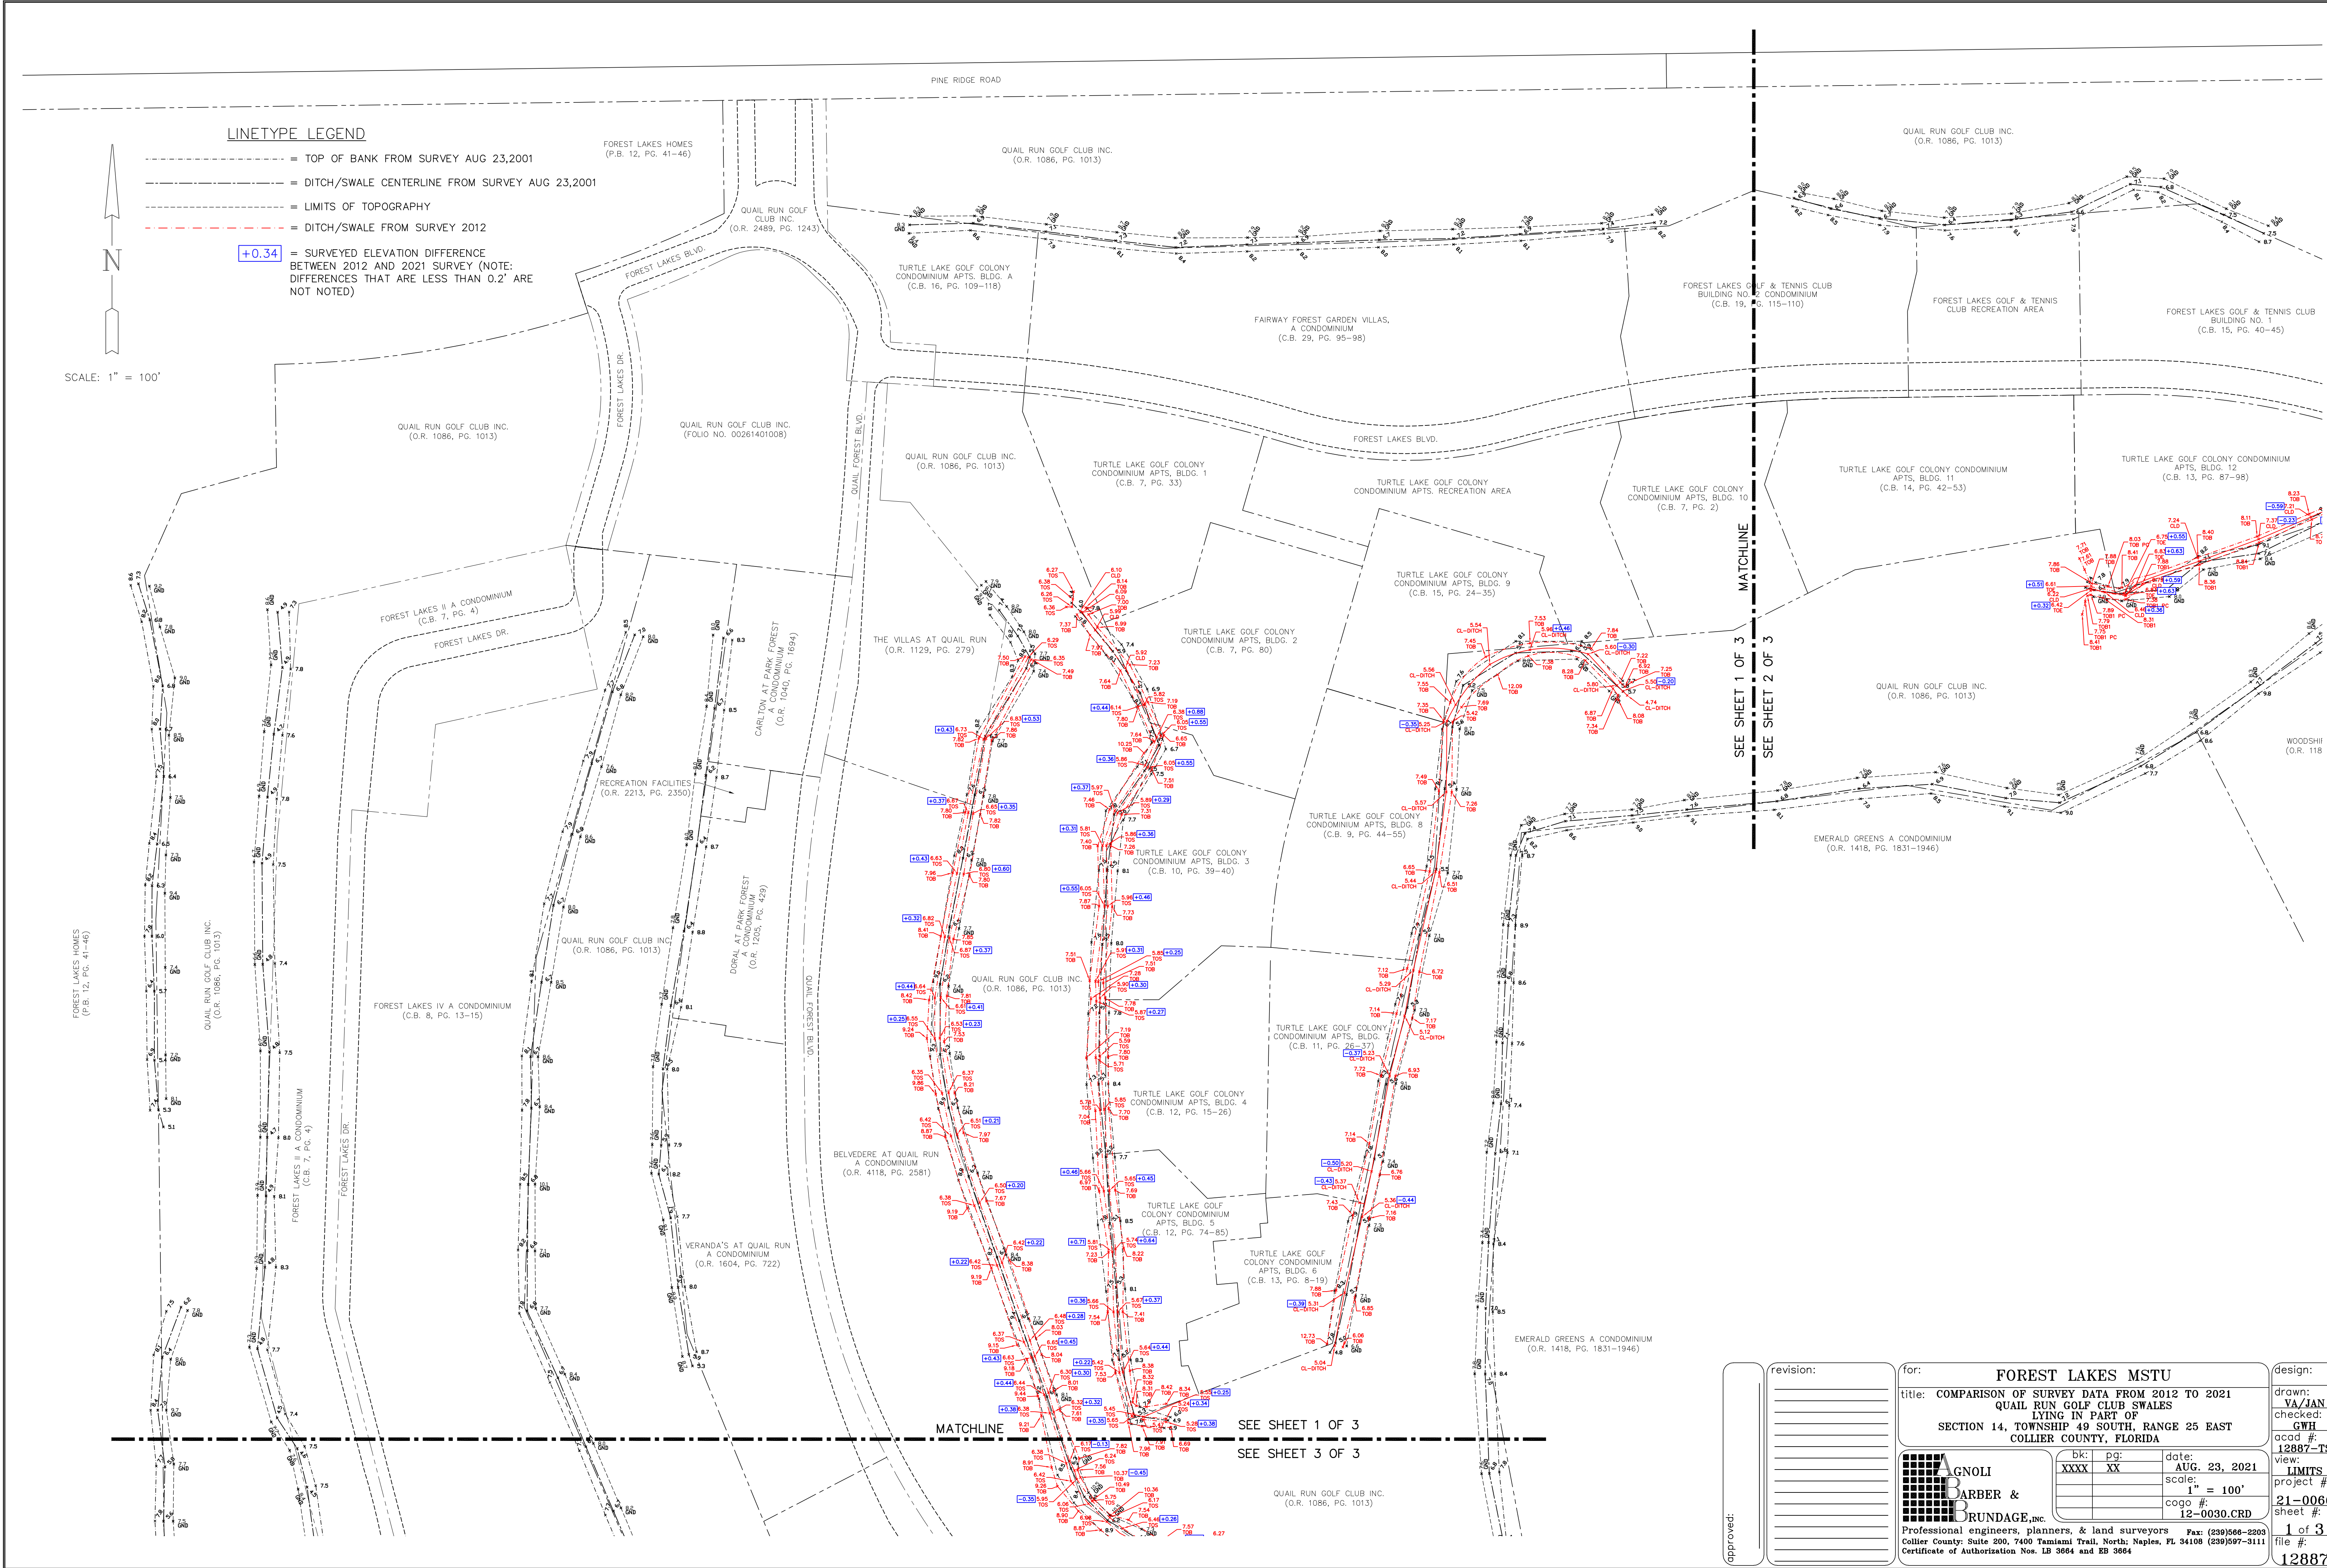

LINETYPE LEGEND

- = TOP OF BANK FROM SURVEY AUG 23,2001
- = DITCH/SWALE CENTERLINE FROM SURVEY AUG 23,2001
- = LIMITS OF TOPOGRAPHY
- - - = DITCH/SWALE FROM SURVEY 2012
- +0.34 = SURVEYED ELEVATION DIFFERENCE BETWEEN 2012 AND 2021 SURVEY (NOTE: DIFFERENCES THAT ARE LESS THAN 0.2' ARE NOT NOTED)

SCALE: 1" = 100'

MATCHLINE
SEE SHEET 1 OF 3
SEE SHEET 2 OF 3

approved: _____

revision: _____

for:

FOREST LAKES MSTU

title: COMPARISON OF SURVEY DATA FROM 2012 TO 2021
QUAIL RUN GOLF CLUB SWALES
LYING IN PART OF
SECTION 14, TOWNSHIP 49 SOUTH, RANGE 25 EAST
COLLIER COUNTY, FLORIDA

design:

drawn: **YA/JAN**

checked: **GWL**

accd #: **12887-TS**

view: **LIMITS**

project #: **21-0066**

sheet #: **1 of 3**

12887

bk: pg: date: **AUG. 23, 2021**


scale: **1" = 100'**

cogo #: **12-0030.CRD**

AGNOLI
BARBER &
BRUNDAGE, Inc.

Professional engineers, planners, & land surveyors

Collier County: Suite 200, 7400 Tamiami Trail, North Naples, FL 34108 (239)566-2203
Fax: (239)566-2203
Certificate of Authorization Nos. LB 3664 and EB 3664

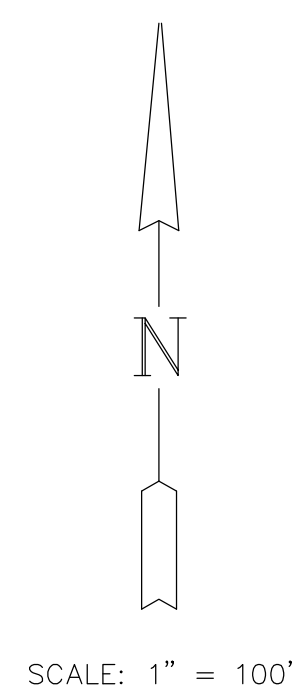

- = TOP OF BANK FROM SURVEY AUG 23, 2001
 ----- = DITCH/SWALE CENTERLINE FROM SURVEY AUG 23, 2001
 ----- = LIMITS OF TOPOGRAPHY
 - - - - - = DITCH/SWALE FROM SURVEY 2012
 +0.34' = SURVEYED ELEVATION DIFFERENCE
 BETWEEN 2012 AND 2021 SURVEY (NOTE:
 DIFFERENCES THAT ARE LESS THAN 0.2' ARE
 NOT NOTED)

approved:



revision:

for:

FOREST LAKES MSTU

title:

COMPARISON OF SURVEY DATA FROM 2012 TO 2021
QUAIL RUN GOLF CLUB SWALES
LYING IN PART OF
SECTION 14, TOWNSHIP 49 SOUTH, RANGE 25 EAST
COLLIER COUNTY, FLORIDA

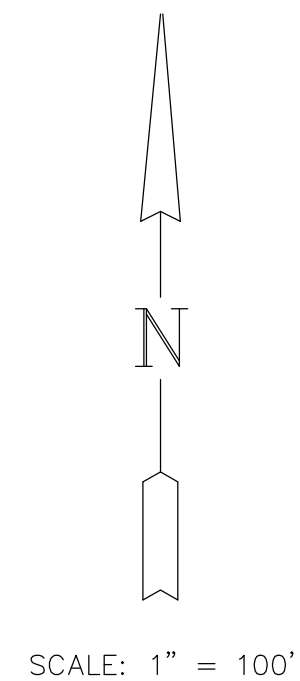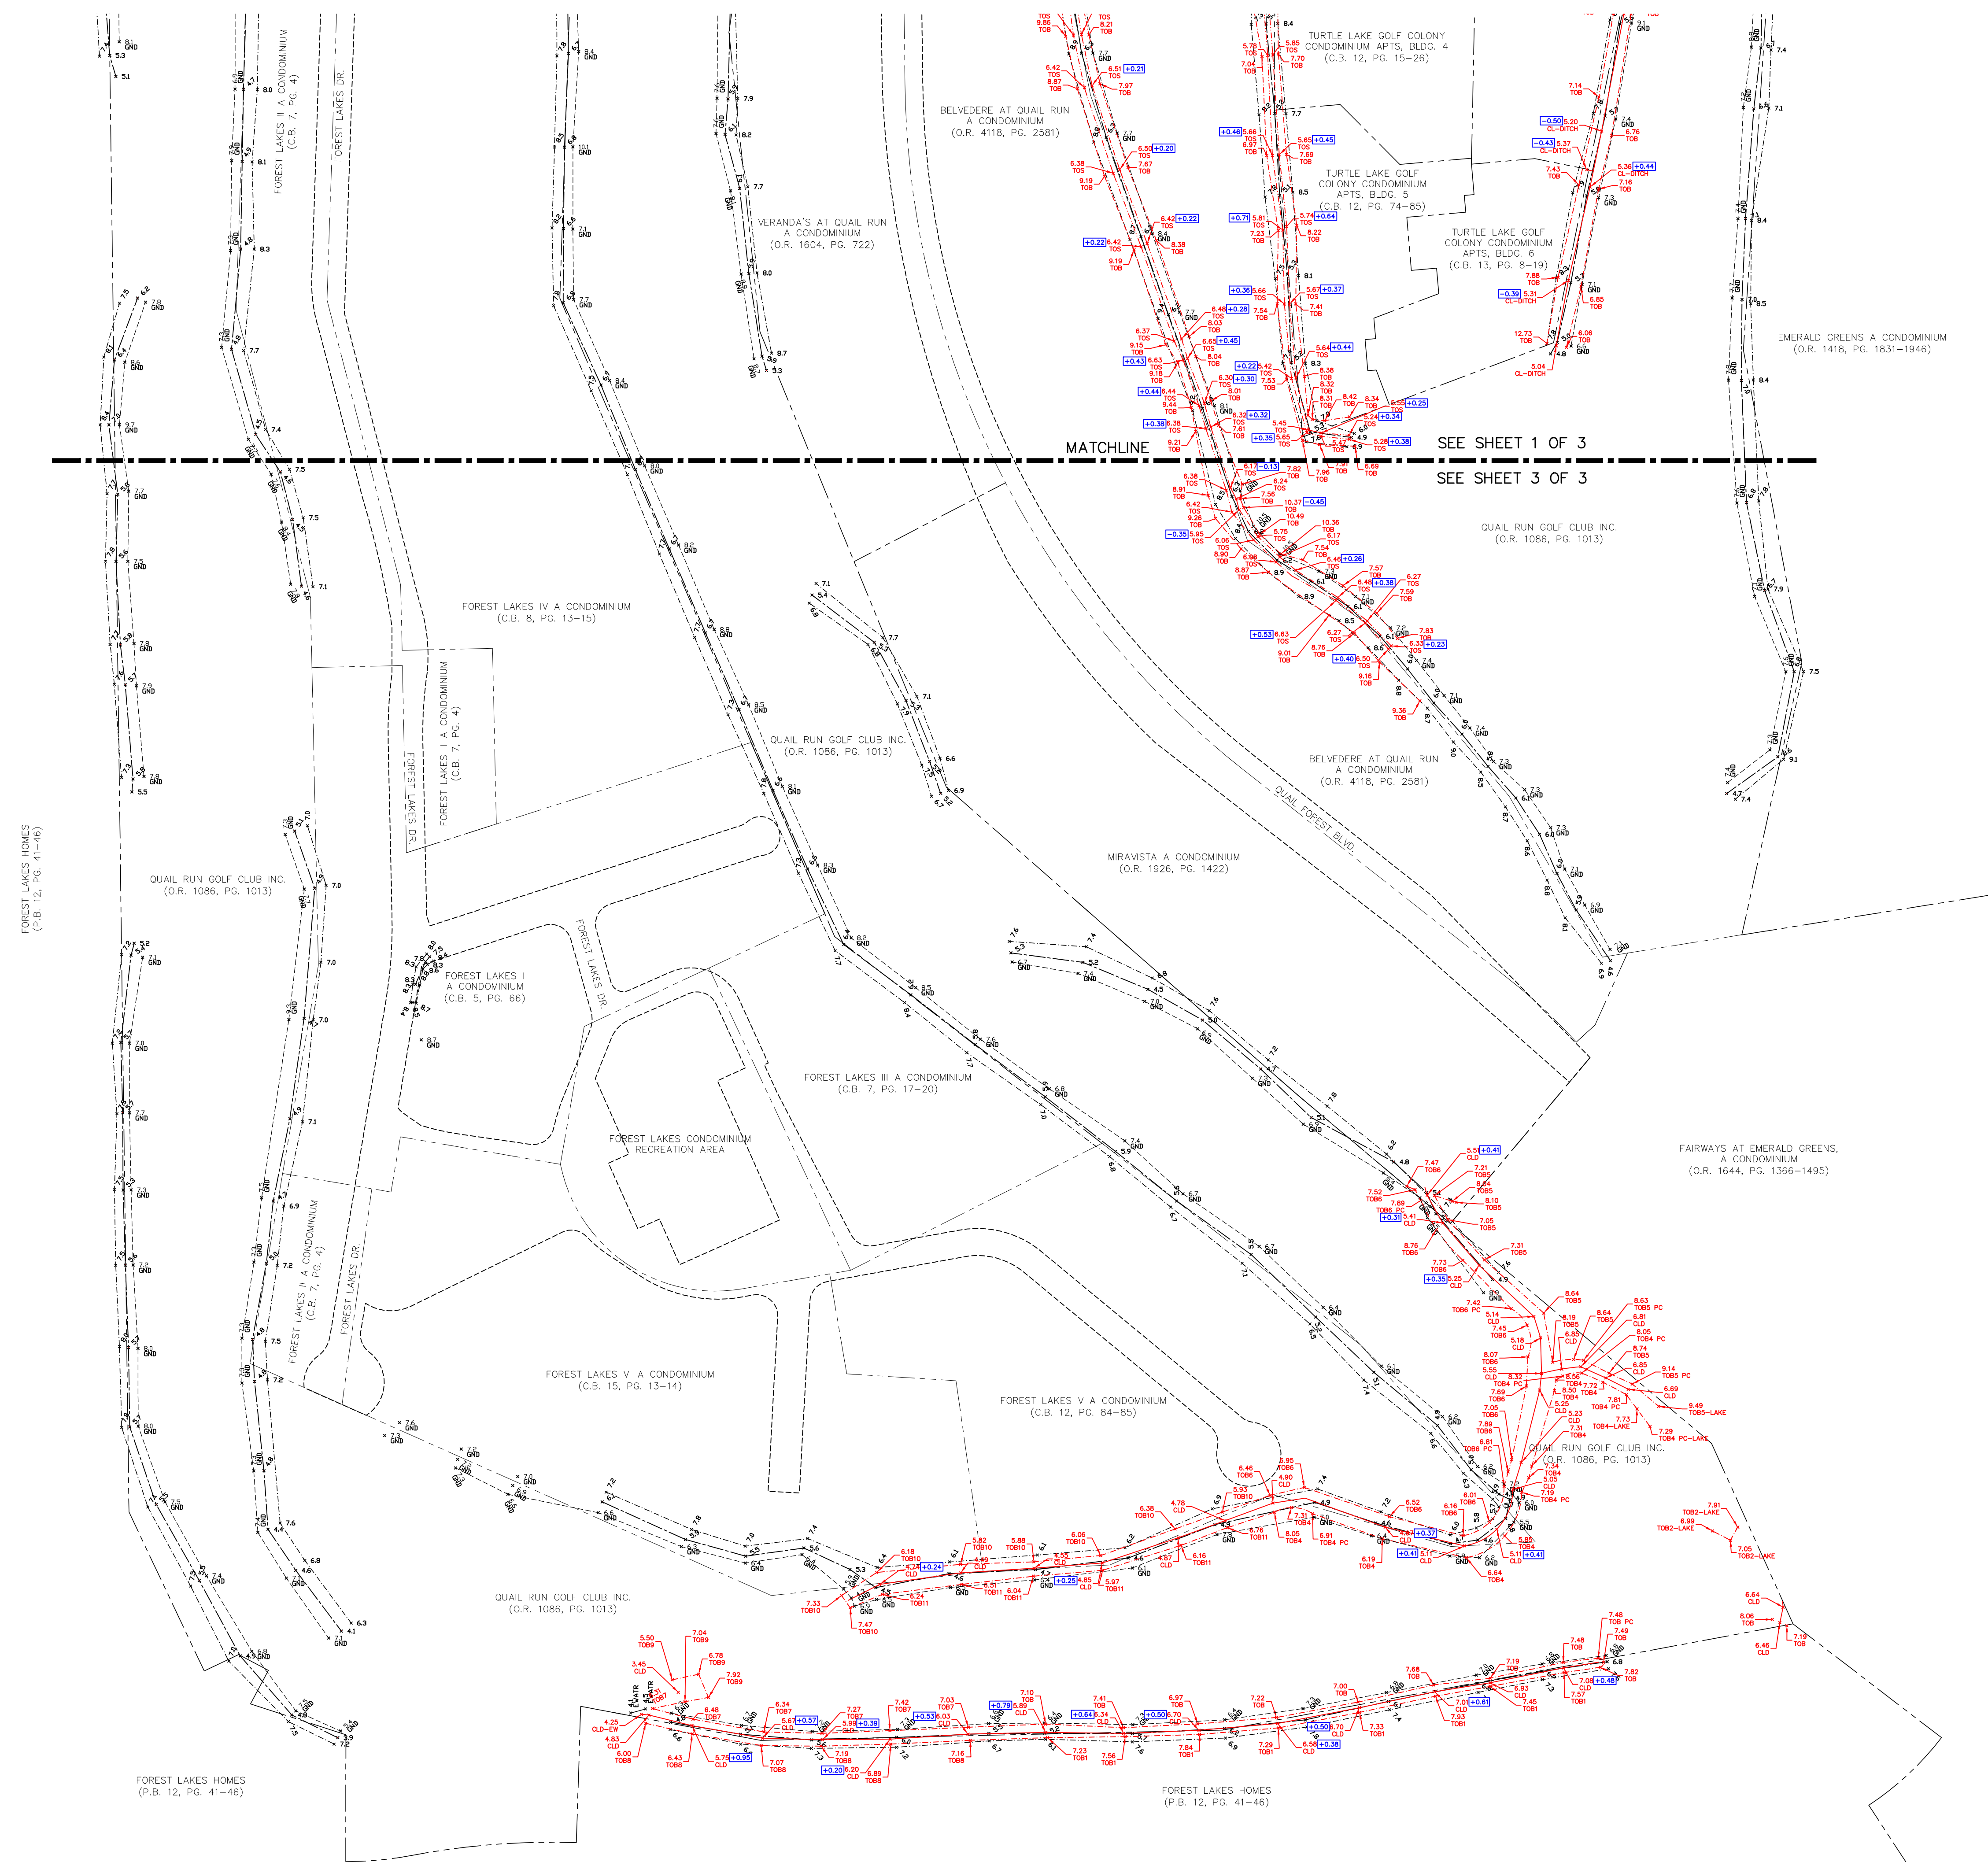

drawn: **VA/JAN**
checked: **GWH**
acad #: **12887-TS**
view: **LIMITS**
project #: **21-0066**
sheet #: **3 of 3**
file #: **12887**